


PHYSICS BUILDING  
 ADVANCED TEACHING LABS  
 SUB-BASEMENT RENOVATION PLAN  
 DATE: 02-01-2006

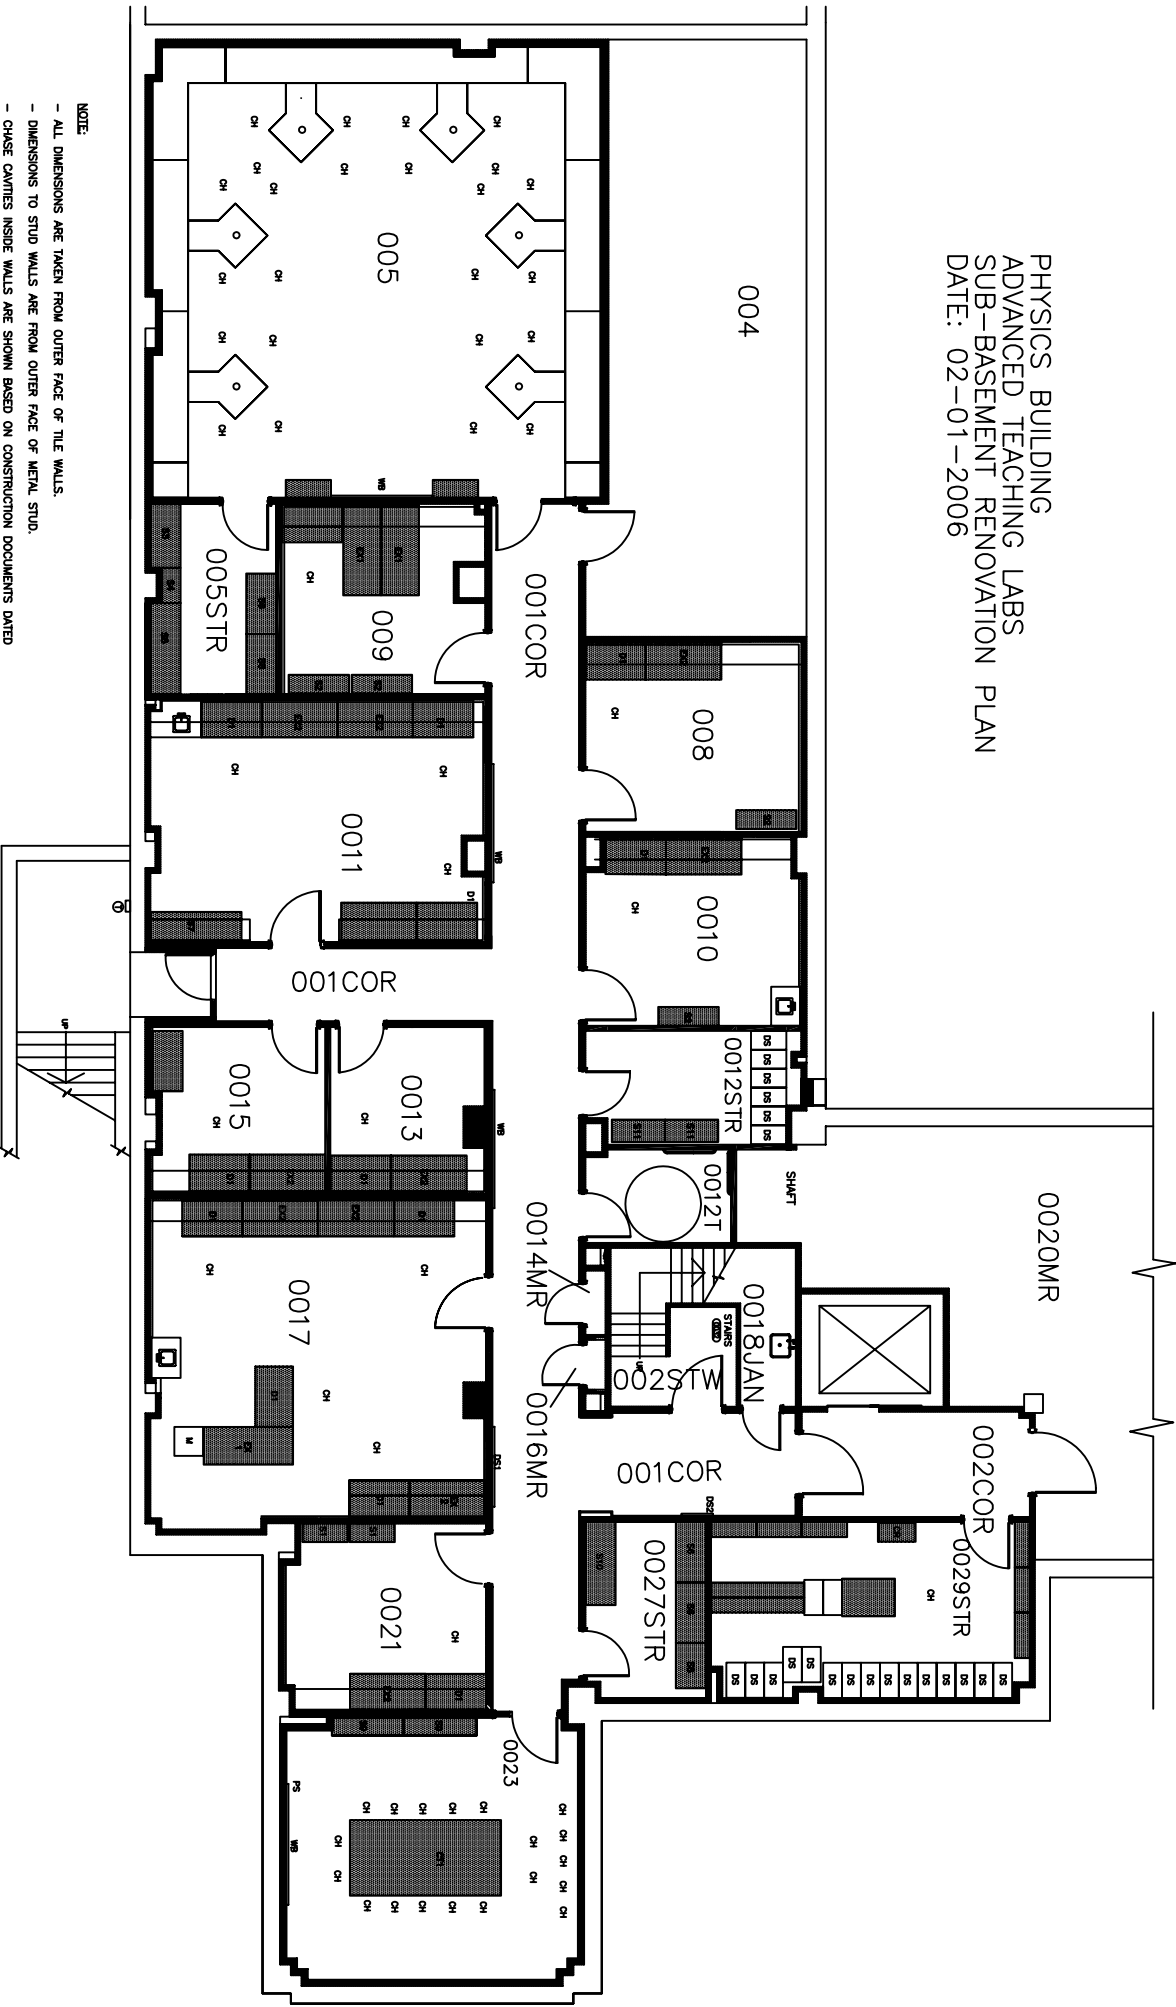

NOTE:

- ALL DIMENSIONS ARE TAKEN FROM OUTER FACE OF TILE WALLS.
- DIMENSIONS TO STUD WALLS ARE SHOWN BASED ON CONSTRUCTION DOCUMENTS DATED MAR. 5, 1948 AND MAY NOT REFLECT EXISTING CONDITIONS.
- SUBBASEMENT FLOOR TAKEN TO BE ELEVATION 0'-0".